



BASIS OF BEARINGS
THE BASIS OF BEARINGS FOR THIS MAP IS N 44°34'06" E BEING THE SOUTH LINE OF LOTS 9, 10, 11 & 12 OF BLOCK 1 OF MAMMOTH CAMP TRACT NO. 2 SHOWN ON RECORD OF SURVEY MAP NO. 36-102 RECORDED IN RECORD OF SURVEY MAP BOOK 2, PAGE 56 IN THE OFFICE OF THE MONO COUNTY RECORDER.

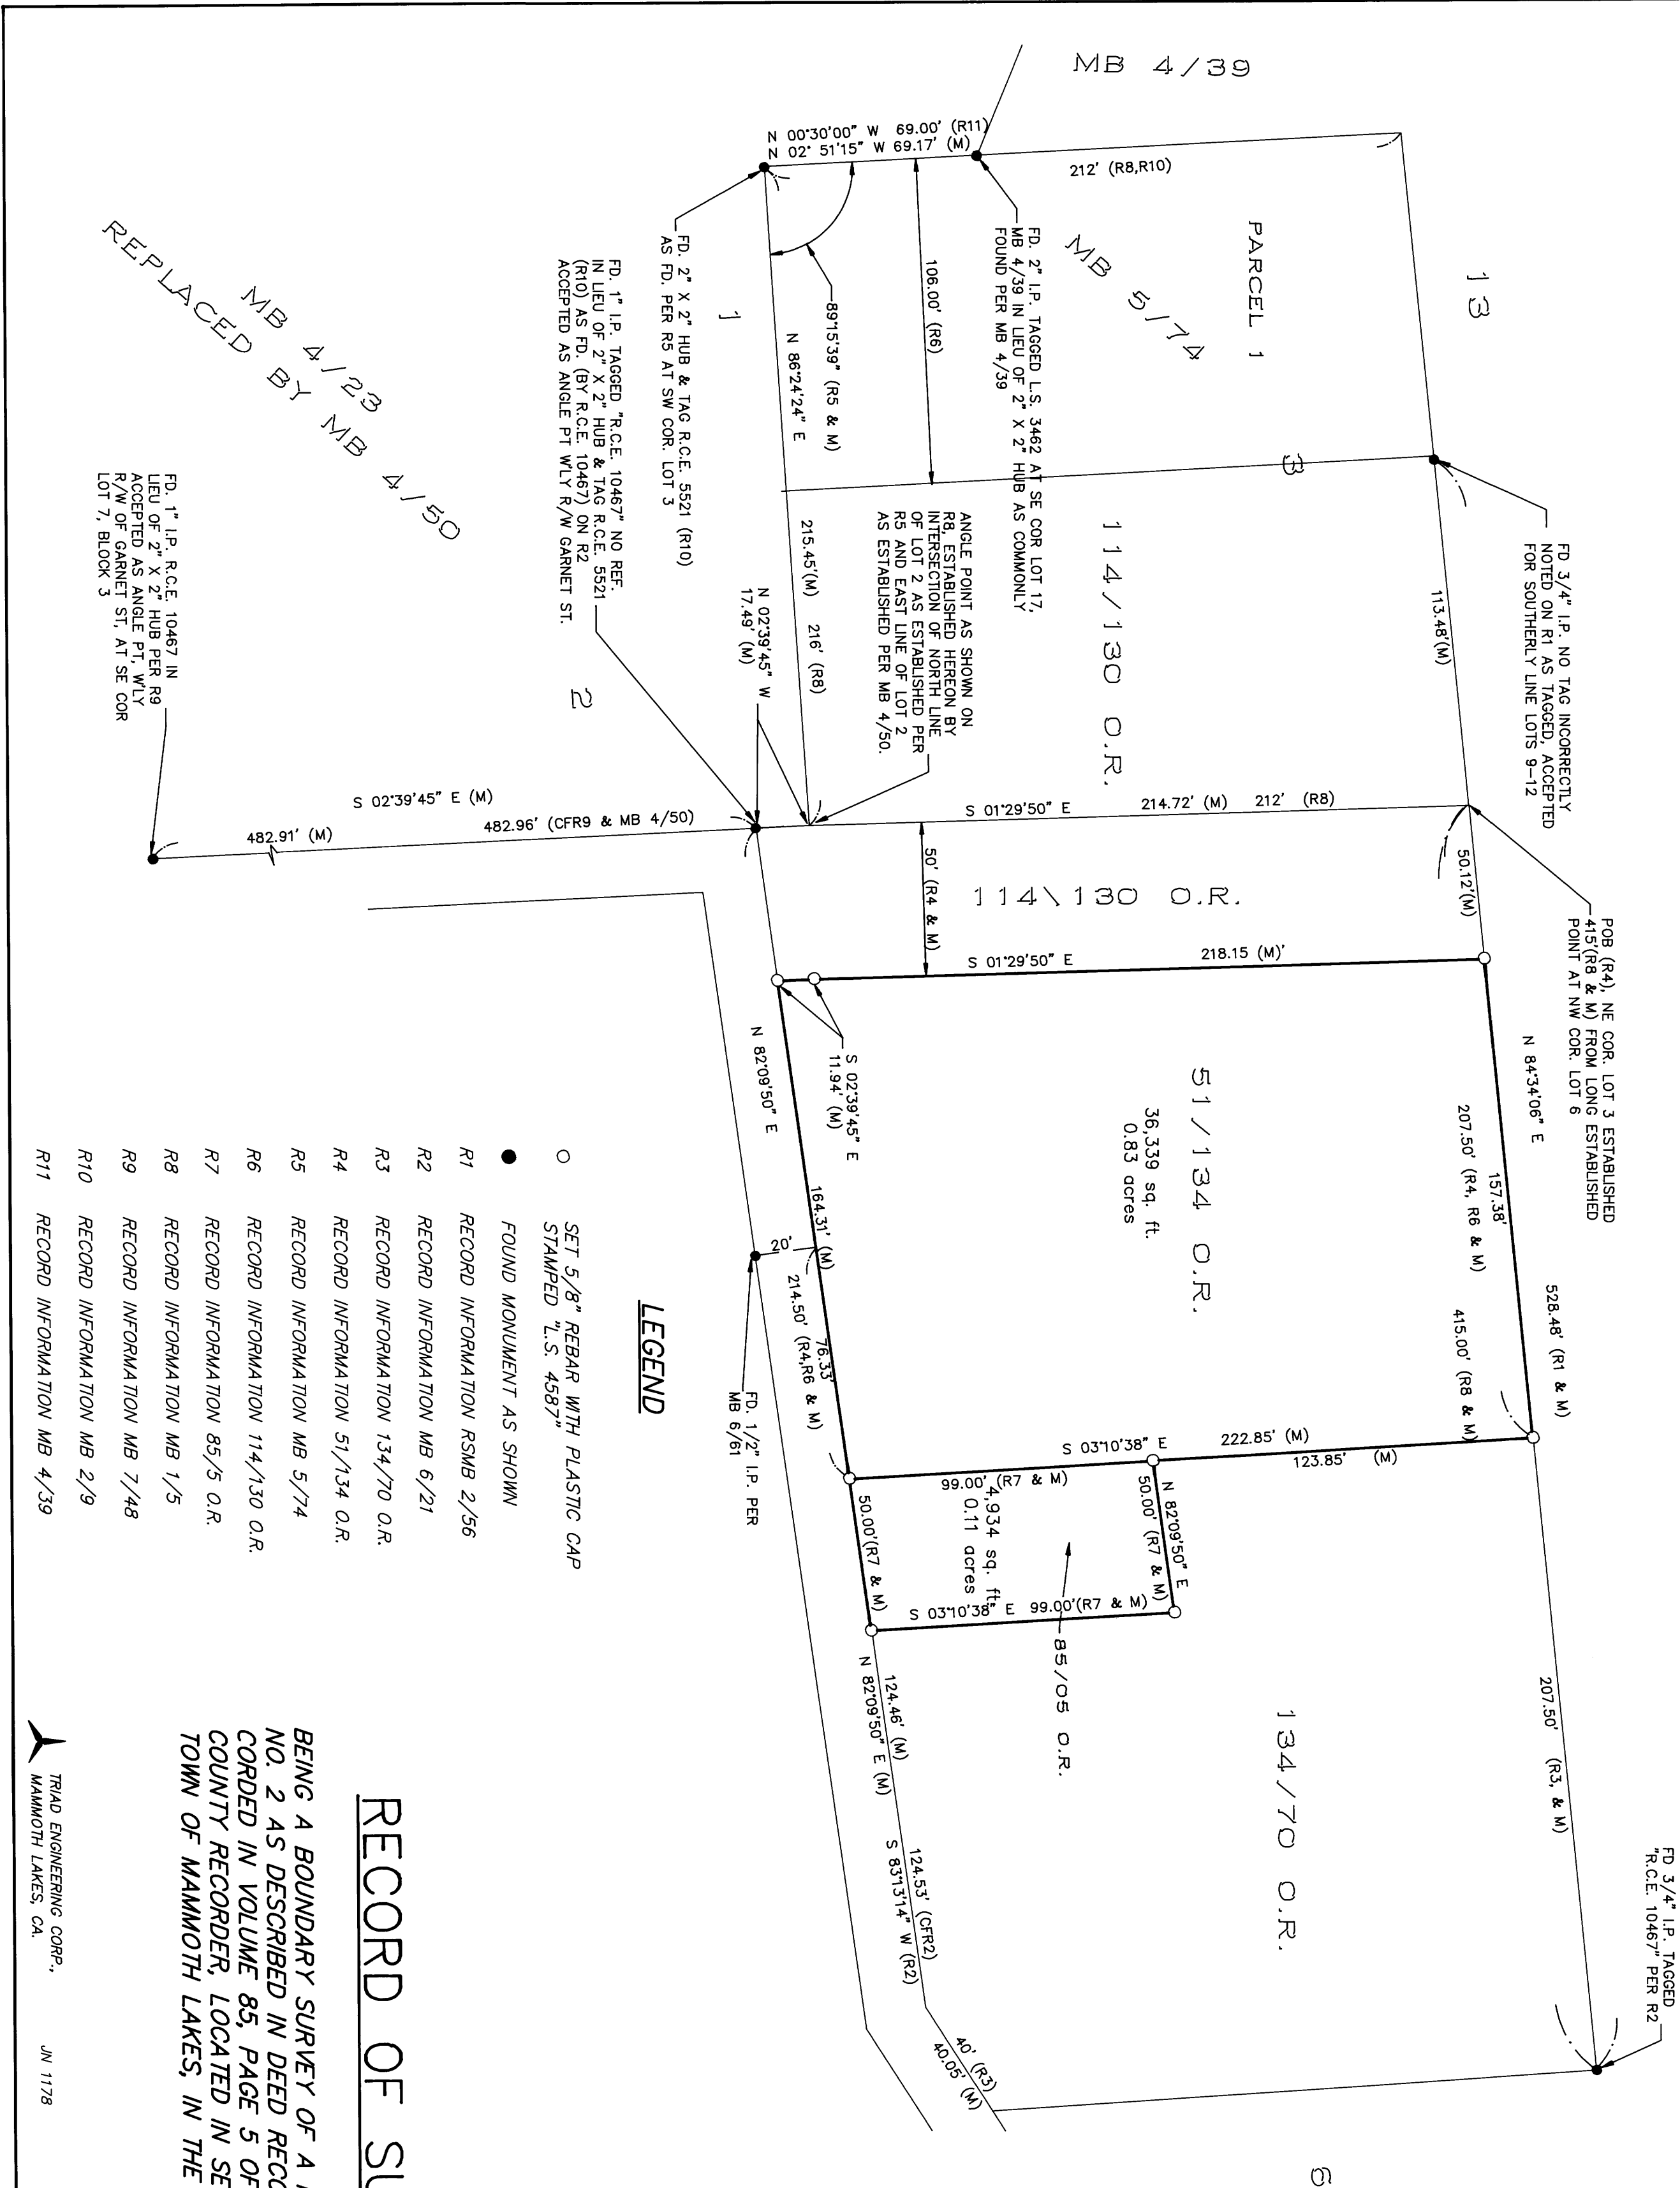

RECORDER'S STATEMENT:
FILED THIS 18th DAY OF September, 1993, AT 10:17 A.M. IN BOOK 2 OF RECORD OF SURVEY MAPS AT PAGE 138 AT THE REQUEST OF PAUL PENBERTHY.
INSTRUMENT NO. : # 1301
FEE \$5.00
RENN NOLAN
MONO COUNTY RECORDER
BY : *Renn Nolan*
DEPUTY COUNTY RECORDER

SURVEYOR'S STATEMENT:
THIS MAP CORRECTLY REPRESENTS A SURVEY MADE BY ME OR UNDER MY SUPERVISION AND IN ACCORDANCE WITH THE REQUIREMENTS OF THE LAND SURVEYORS' ACT AT THE REQUEST OF PAUL PENBERTHY IN JULY, 1992.
DAVID LAVERLY
COUNTY SURVEYOR
L.S. 4587
DATE: Jan 12 1993
LIC. EXP. 9-30-94

COUNTY SURVEYOR'S STATEMENT:
THIS MAP HAS BEEN EXAMINED IN ACCORDANCE WITH SECTION 8766 OF THE LAND SURVEYORS' ACT THIS 16th DAY OF FEBRUARY, 1993.
COUNTY SURVEYOR
R. J. BROWN
L.C. EXP. 9/30/95

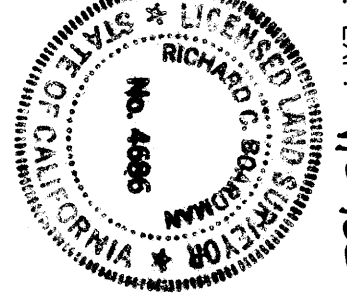

SCALE: 1" = 40'

RECORD OF SURVEY NO. 36 - 102

BEING A BOUNDARY SURVEY OF A PORTION OF BLOCK 1 OF MAMMOTH CAMP TRACT NO. 2 AS DESCRIBED IN DEED RECORDED VOLUME 51, PAGE 134 AND IN A DEED RECORDED IN VOLUME 85, PAGE 5 OF OFFICIAL RECORDS, IN THE OFFICE OF THE MONO COUNTY RECORDER, LOCATED IN SECTION 3, T. 4 S., R. 22 E., M.D.B. & M., IN THE TOWN OF MAMMOTH LAKES, IN THE COUNTY OF MONO, IN THE STATE OF CALIFORNIA

TRIM ENGINEERING CORP.,
MAMMOTH LAKES, CA. 97627
JAN 11/93

1 SHEET ONLY